


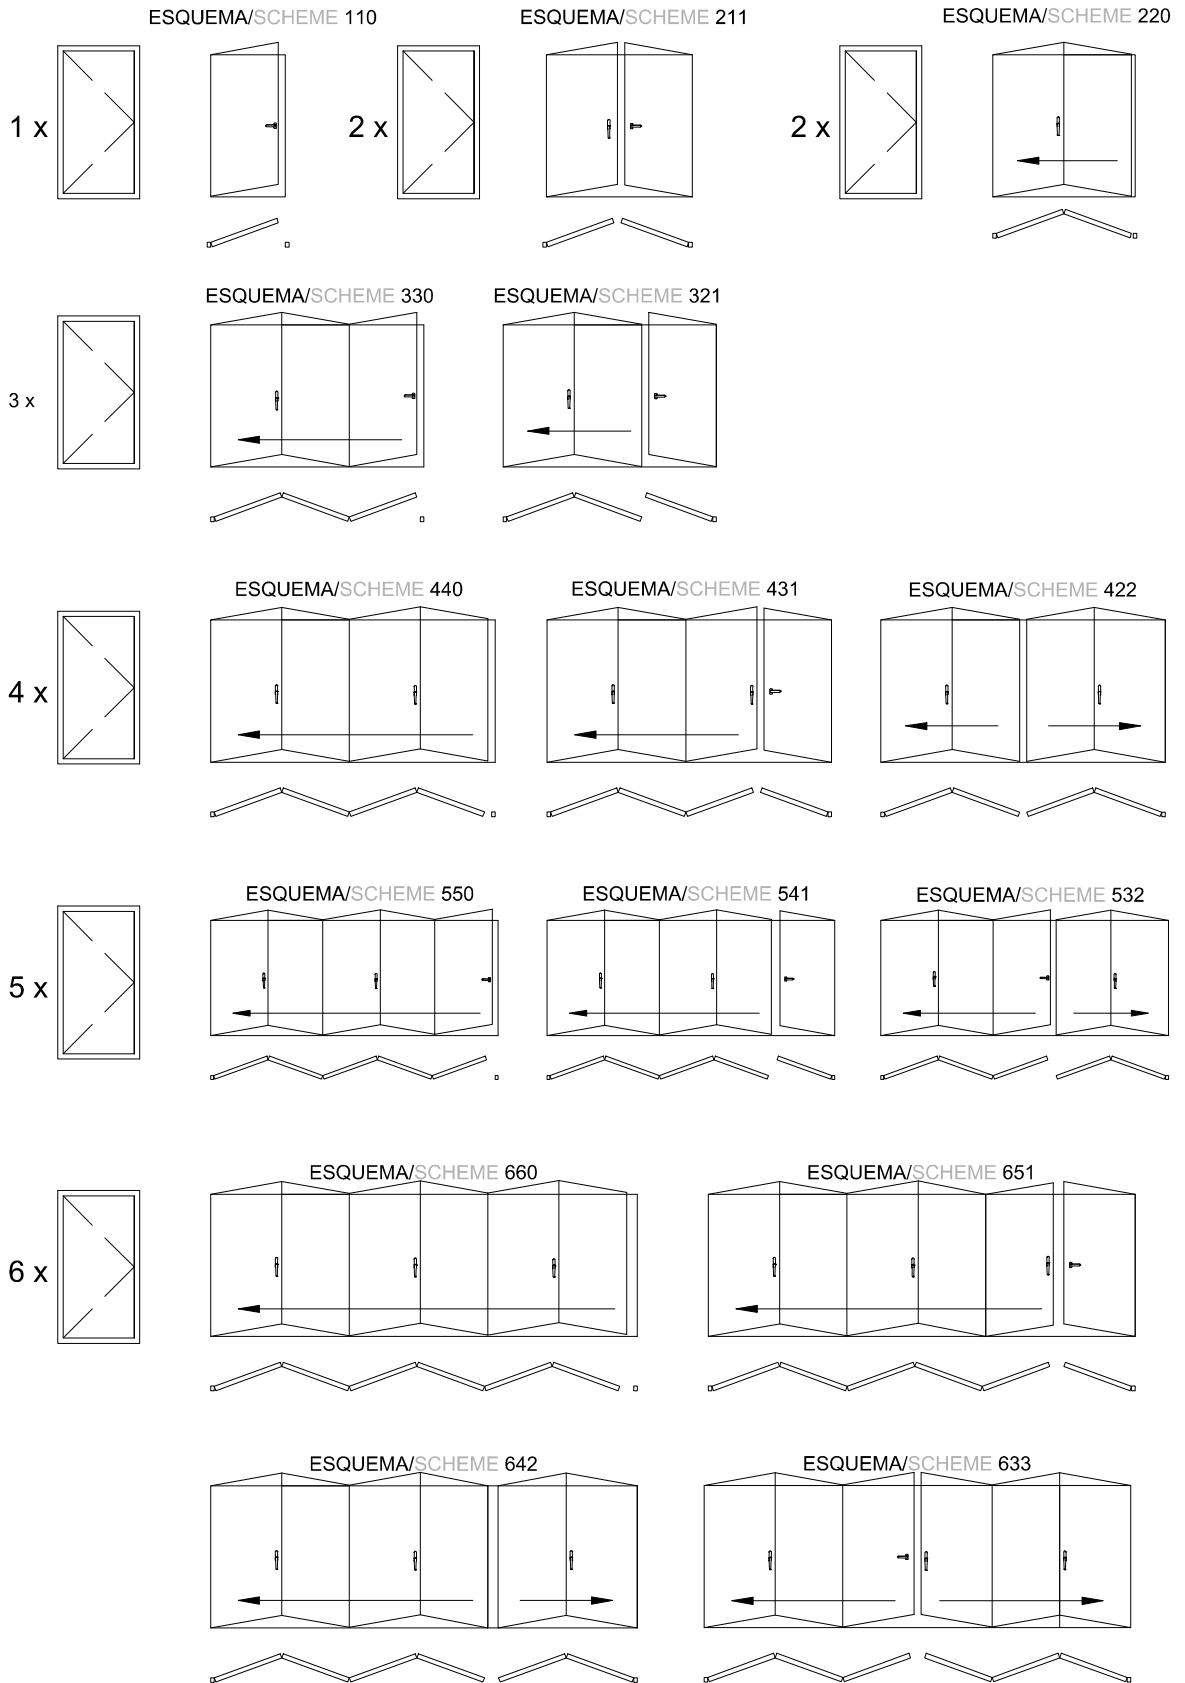


APERTURA EXTERIOR/ OPEN OUT






APERTURA EXTERIOR/ OPEN OUT

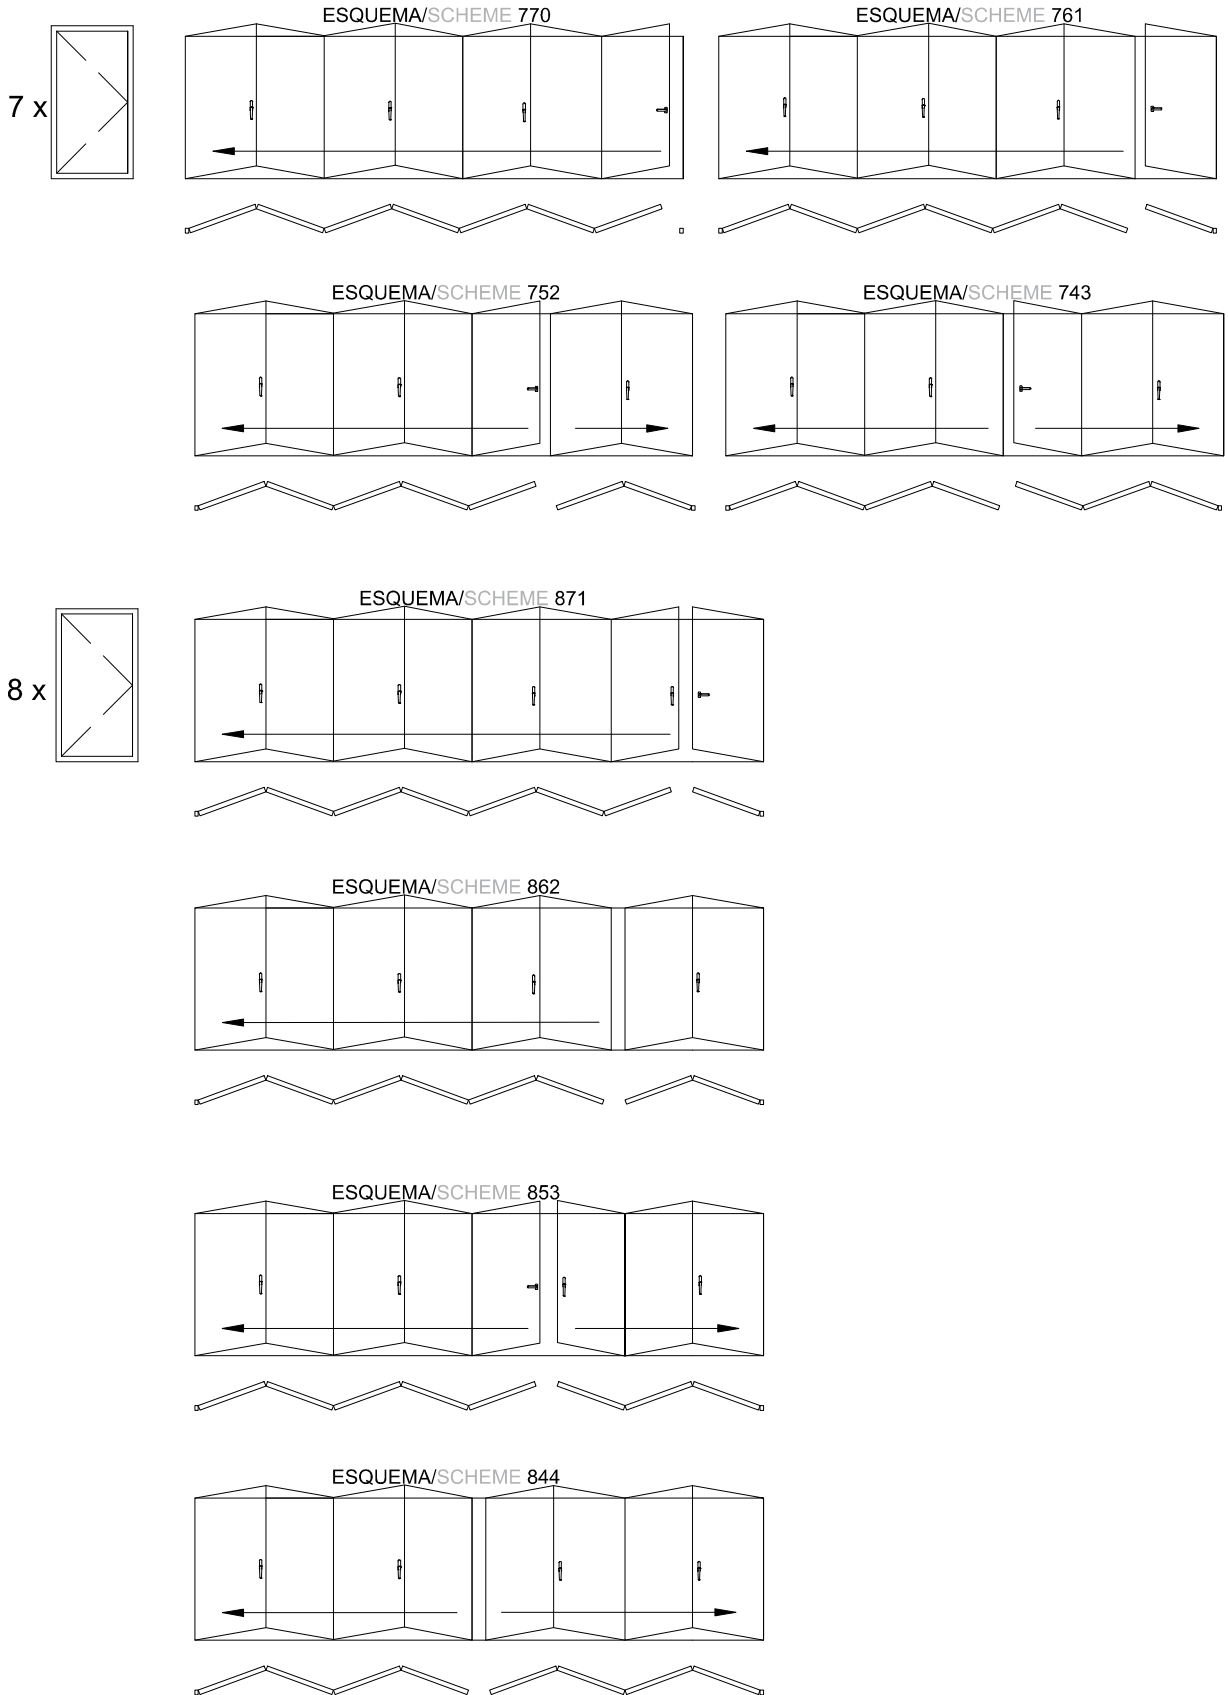




APERTURA EXTERIOR/ OPEN OUT

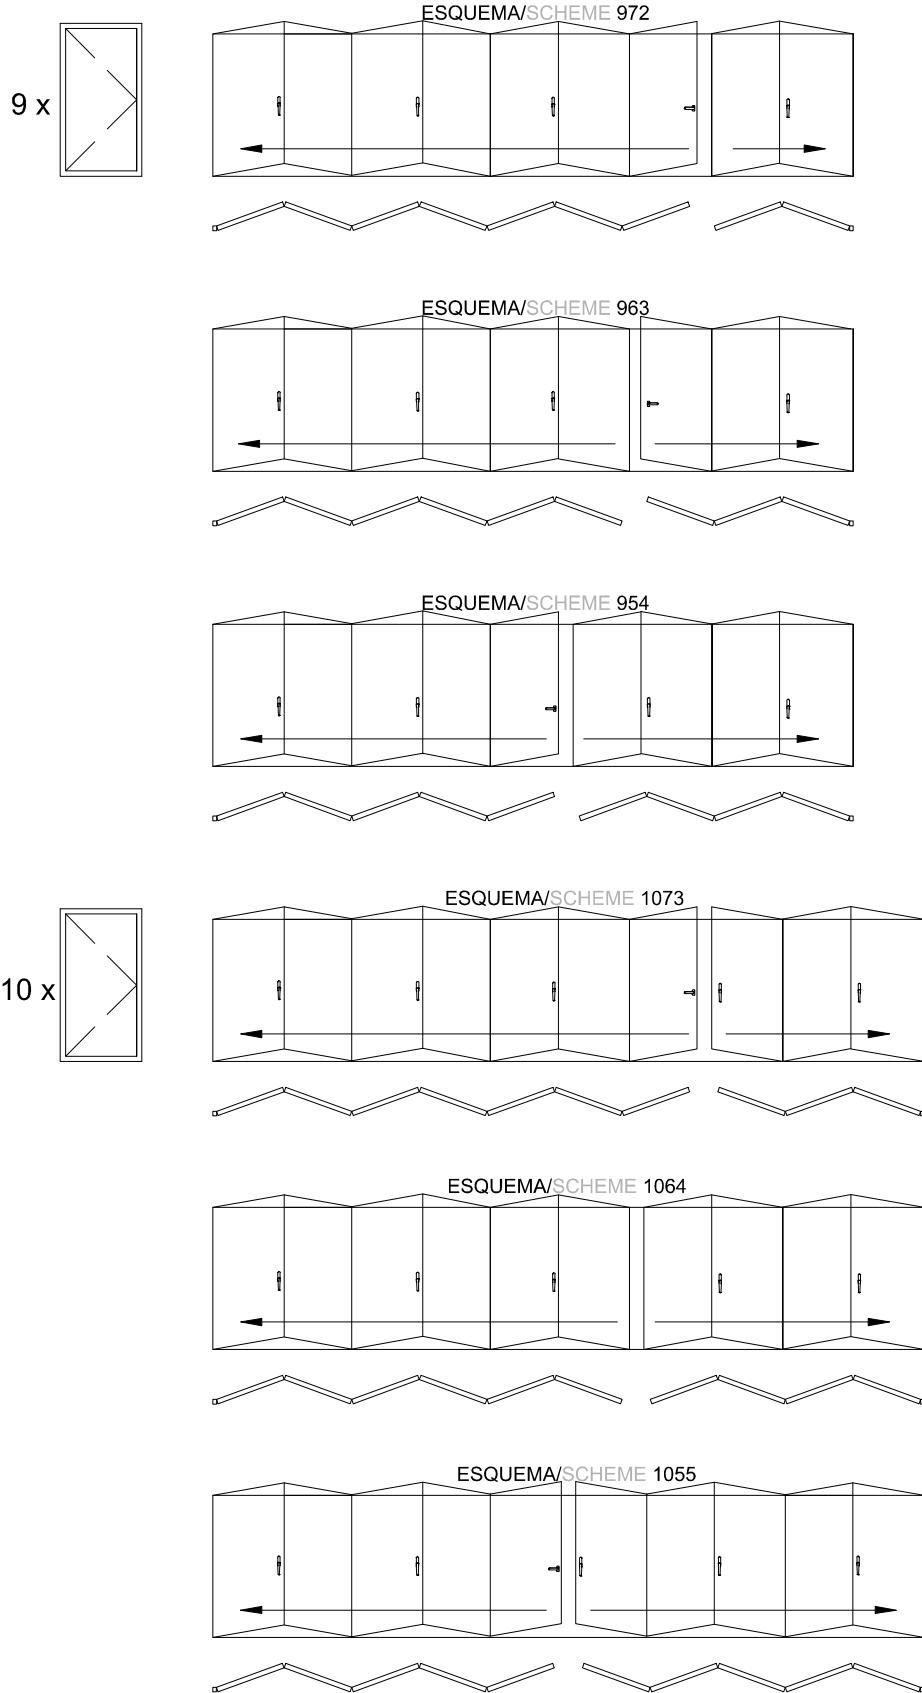




APERTURA EXTERIOR/ OPEN OUT

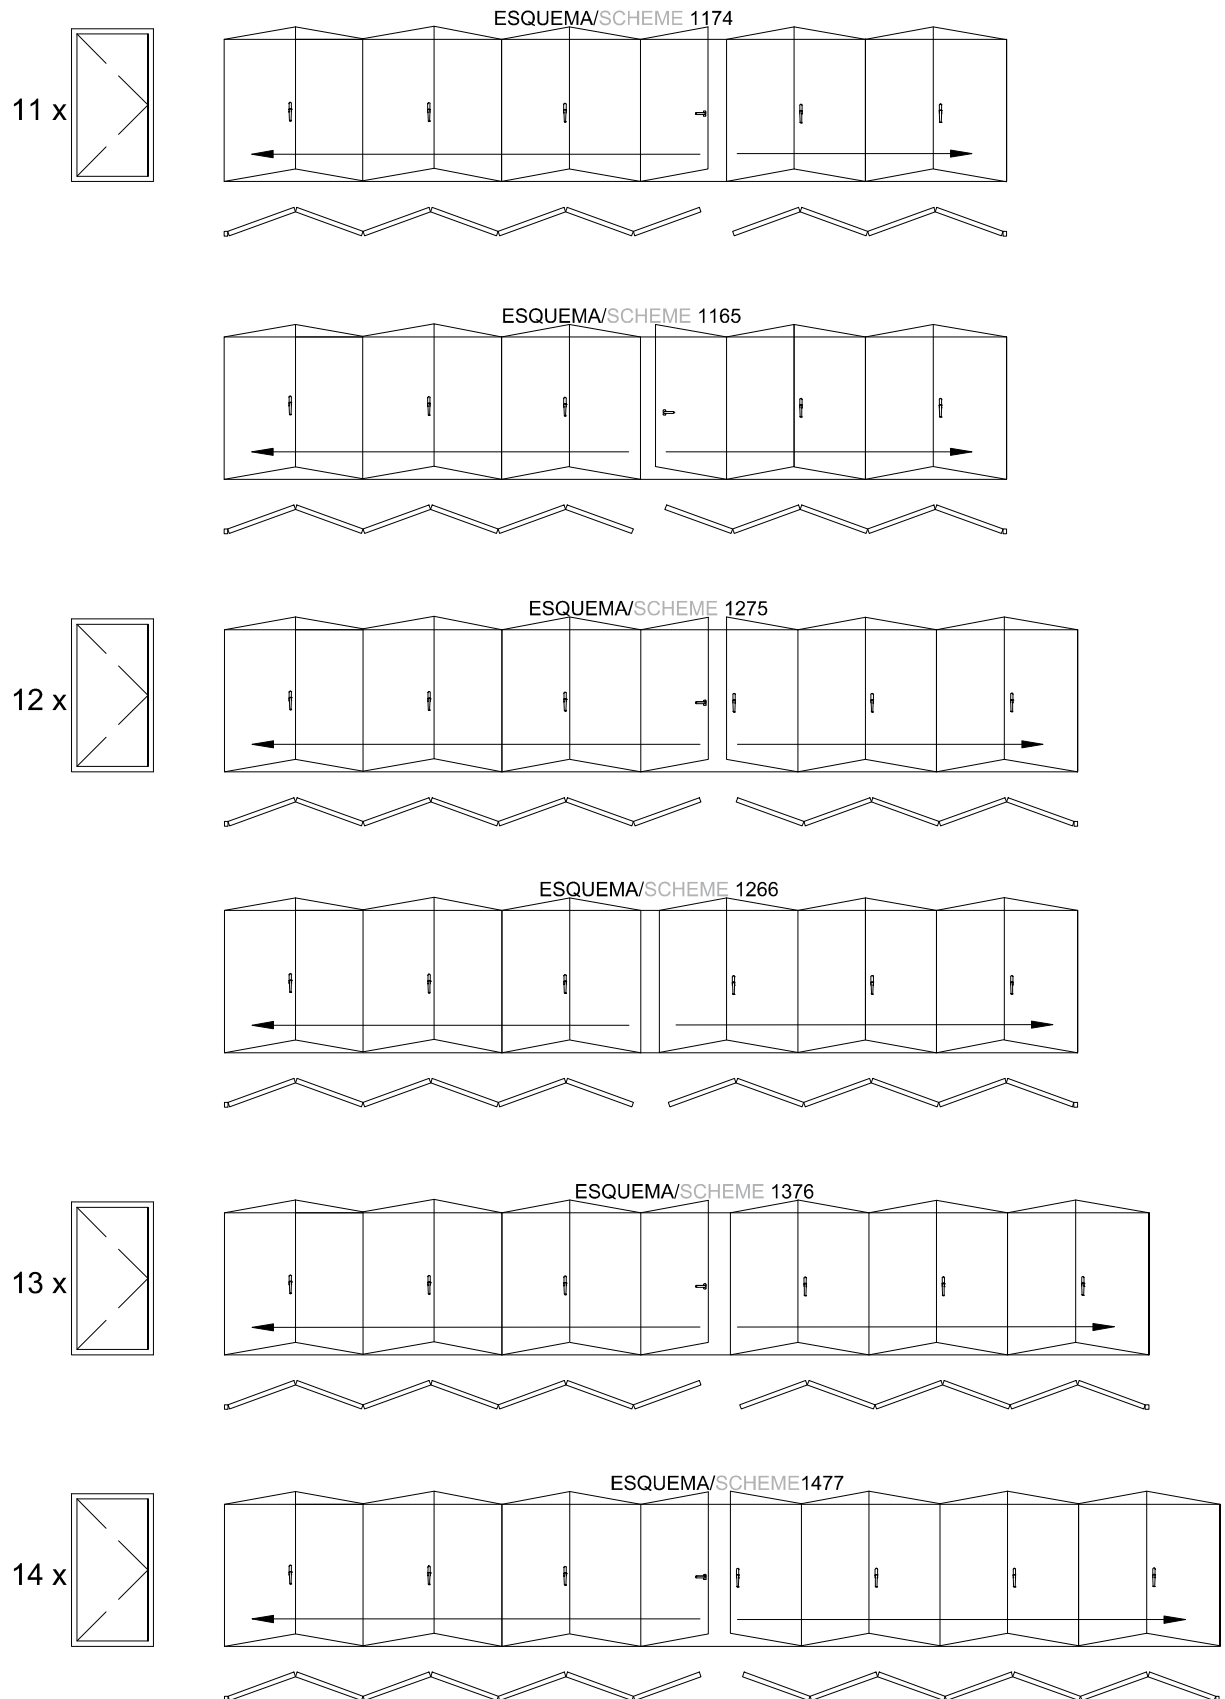




APERTURA EXTERIOR/ OPEN OUT

APERTURA EN ESQUINA 90°/ 90 ° CORNER OPENING

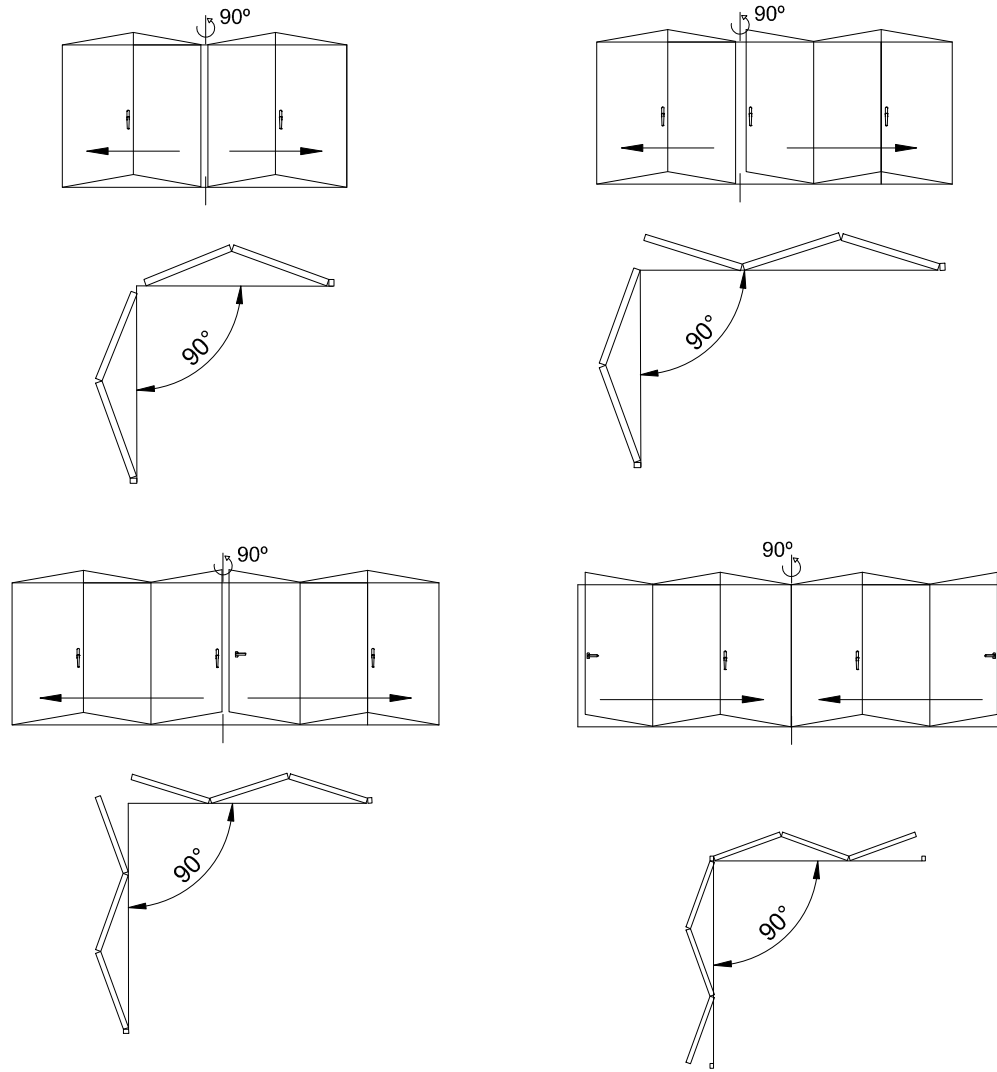


FIJOS/ FIXED LIGHTS

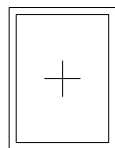




APERTURA INTERIOR/ OPEN IN

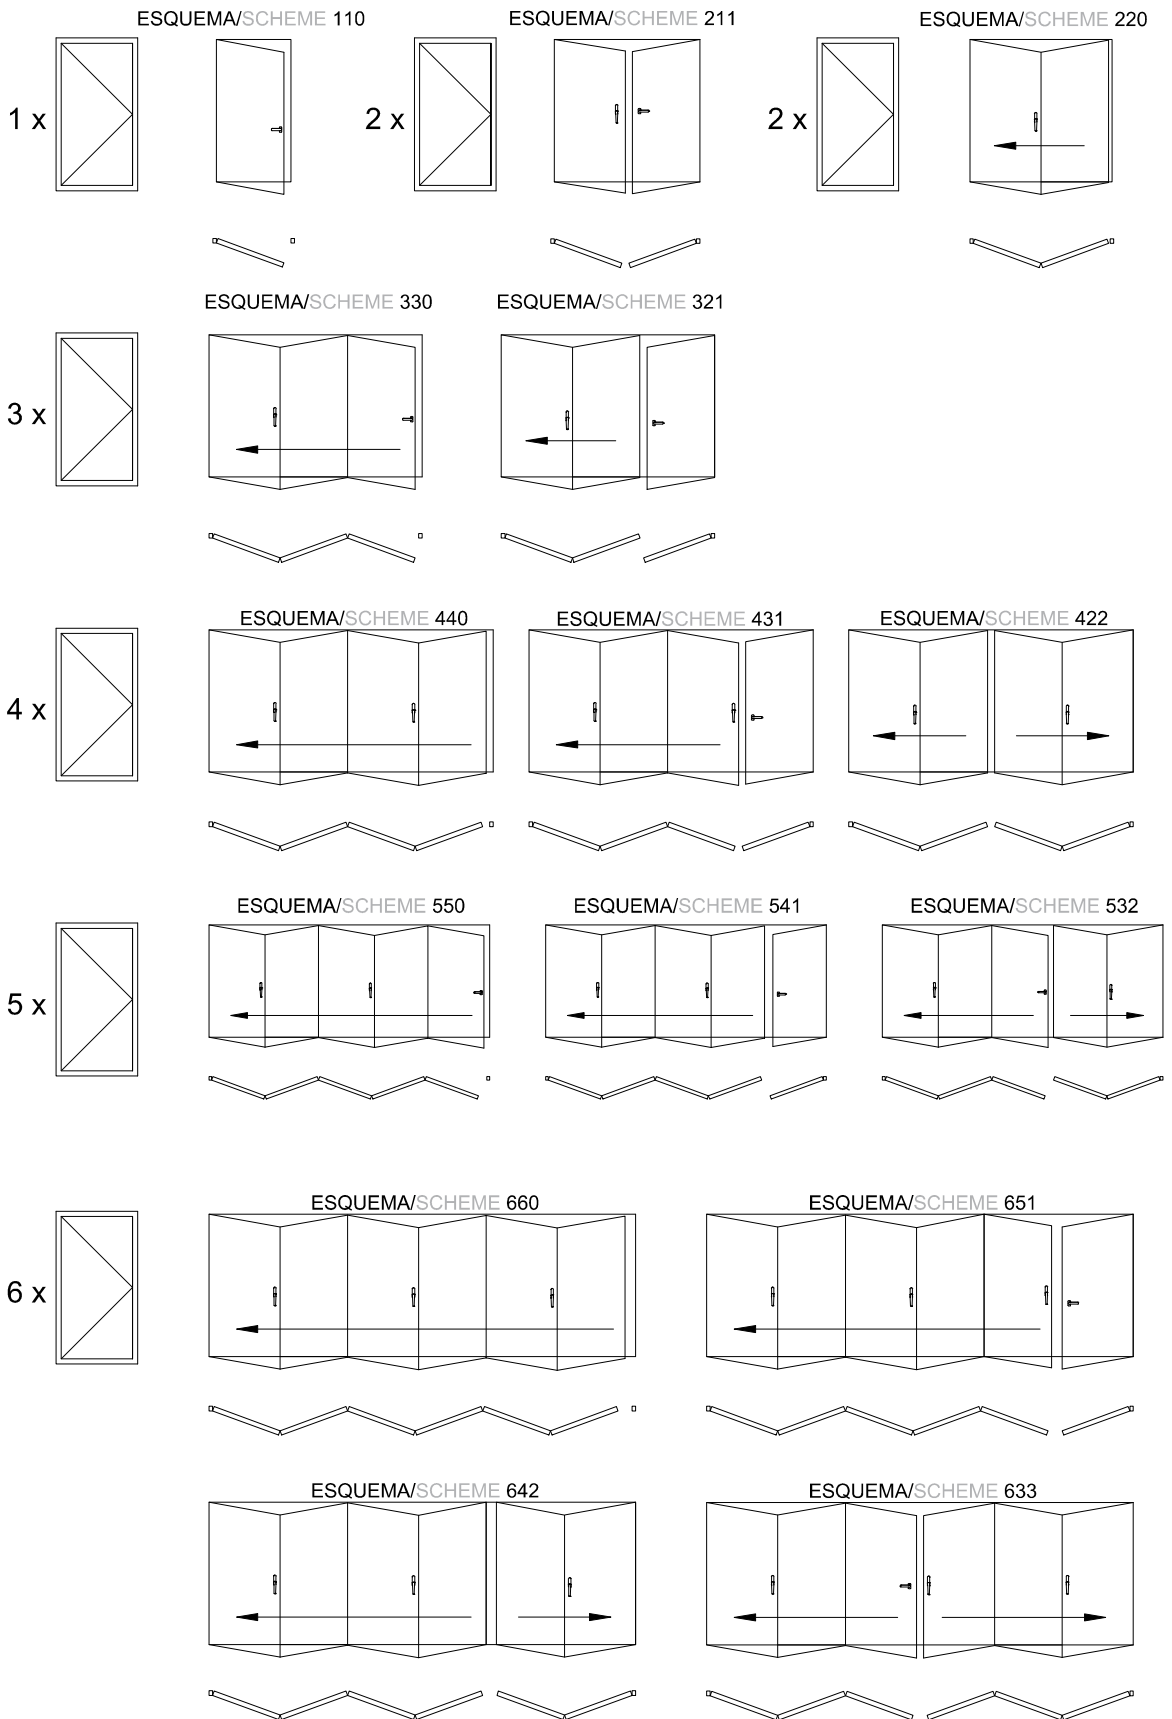





APERTURA INTERIOR/ OPEN IN


7 x

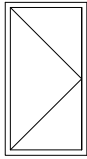



ESQUEMA/SCHEME 770

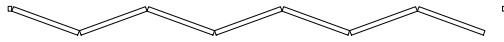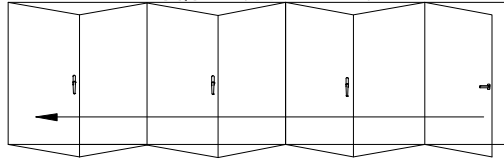



ESQUEMA/SCHEME 761

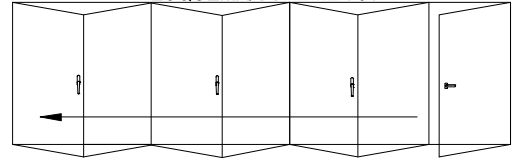


ESQUEMA/SCHEME 752

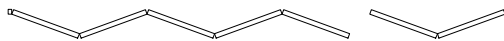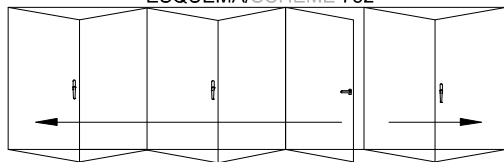



ESQUEMA/SCHEME 743

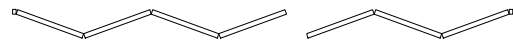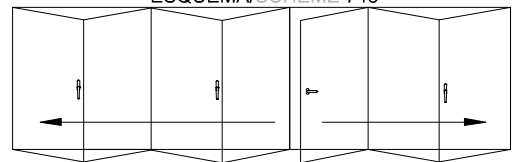


8 x

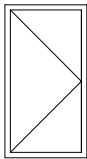



ESQUEMA/SCHEME 871

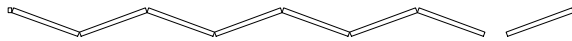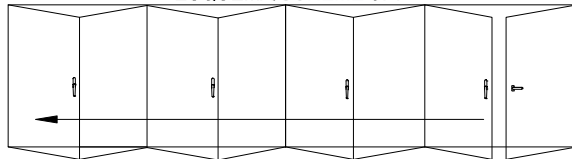


ESQUEMA/SCHEME 862

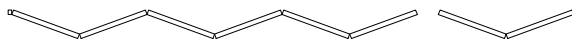

ESQUEMA/SCHEME 853

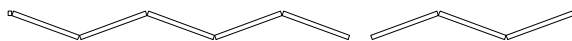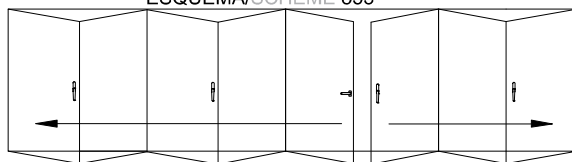


ESQUEMA/SCHEME 844

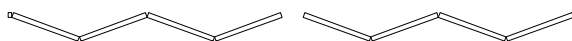



APERTURA INTERIOR/ OPEN IN

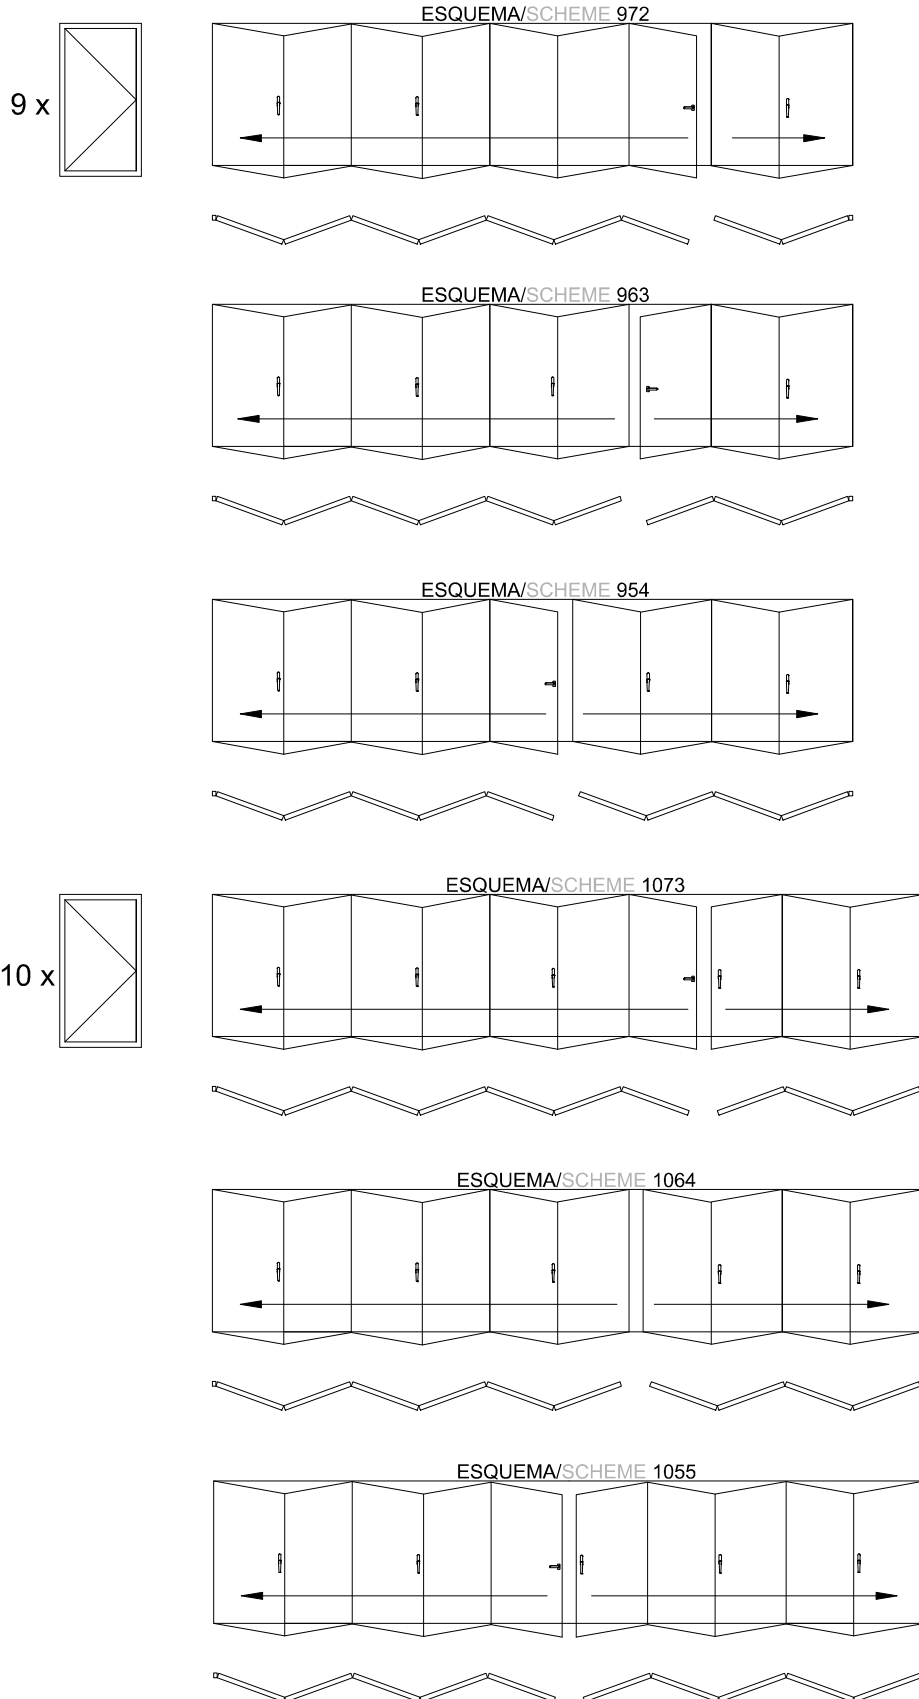



APERTURA INTERIOR/ OPEN IN

